


FIRST FLOOR PLAN

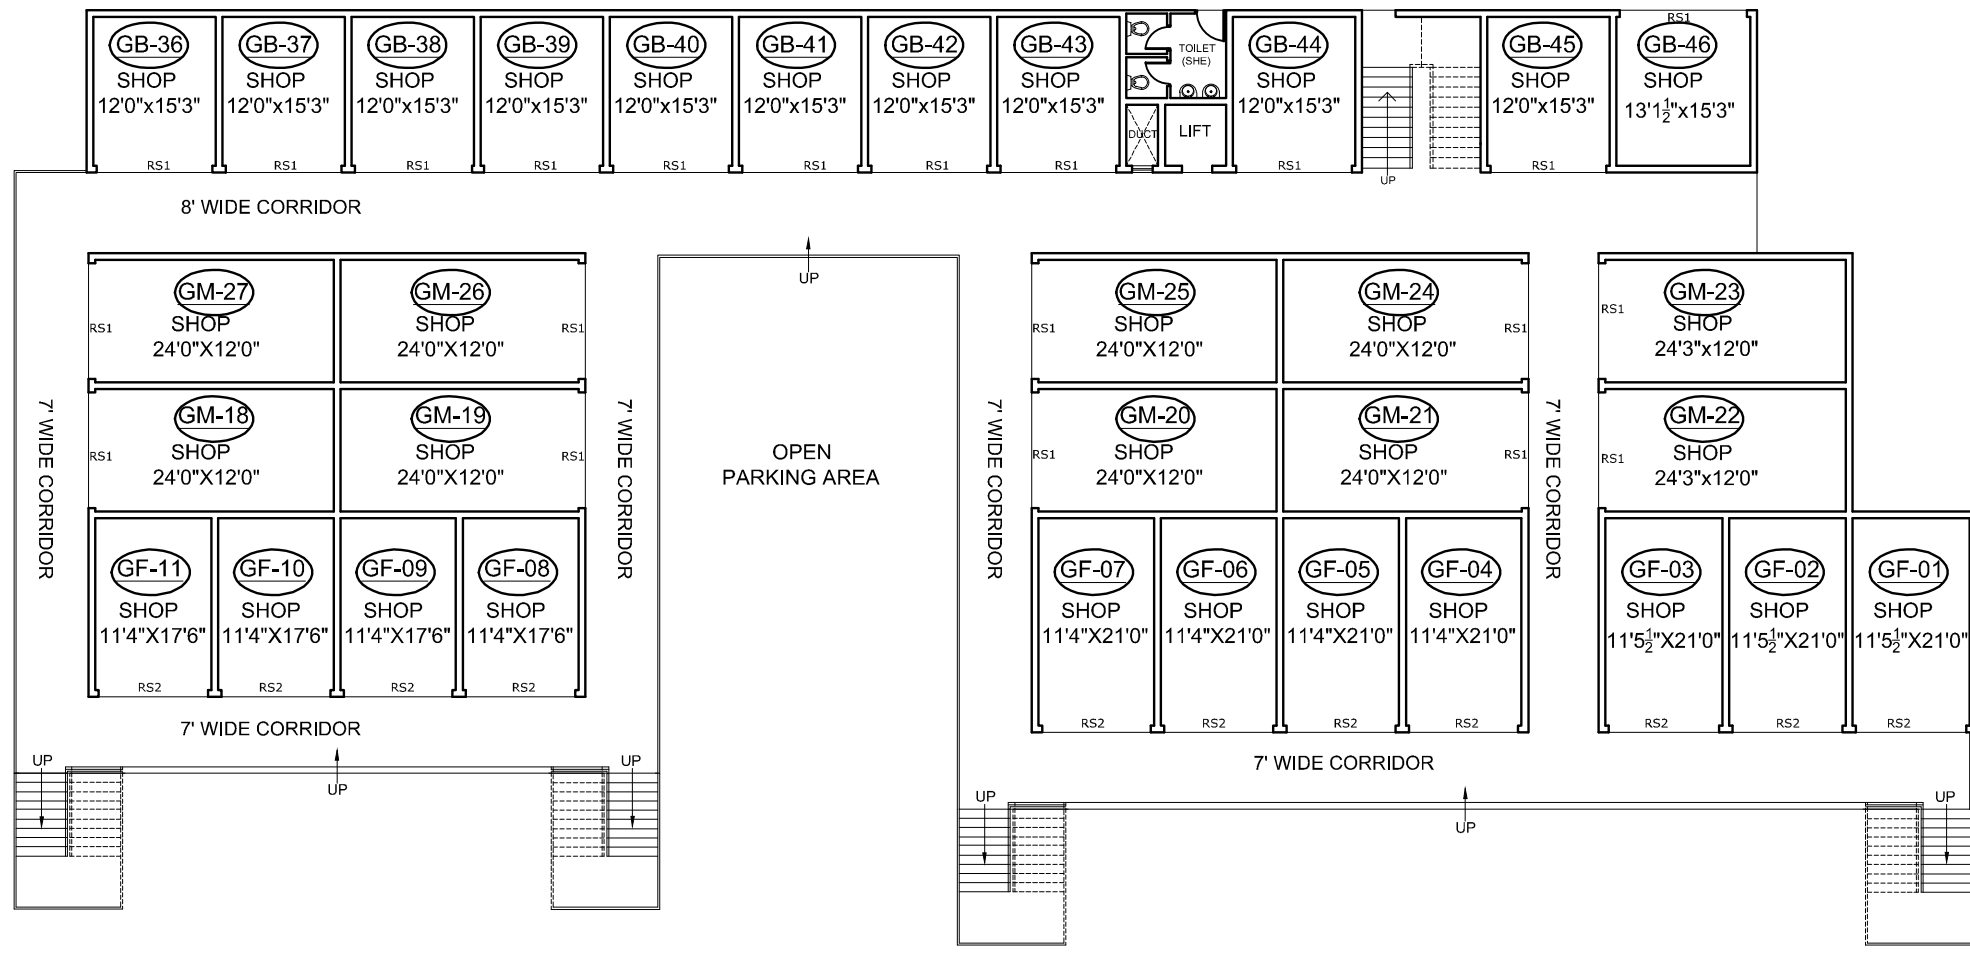

GROUND FLOOR PLAN

PROJECT
 PROPOSED Plan of
 Commercial Complex for
 GREEN EARTH CITY on
 Kh.No. -(below mentioned)
 at village Amleshwar & Sankra
 Durg Raipur, Chattisgarh

COLONIZER/DEVELOPER
 M/s GREENEARTH INFRAVENTURES PVT.LTD.
 Authorised signatory

NOTE :- All Dimensions are in Metres,
 unless otherwise mentioned

SCALE:	DEALT BY:	DATE:	NORTH:
N.T.S.	PIYUSH	04.10.2014	

ARCHITECT / PLANNER

SEAL/SIGNATURE
 ARCHITECTURE
 CONSULTANT